

ELLIOTT PARK

LOUISVILLE - KY.

PRELIMINARY PLAN

SCALE 40' = 1"




FILE No. 1274

PLAN No. 7

Oliver Brothers LANDSCAPE ARCHITECTS
BROOKLINE MASS. NOV. 27TH. 1908.


COMMISSIONERS

Morris B. Balknap, Pres.
Chas. D. Gates, Vice Pres.
Jas. F. Grinstead, Mayor
Frank Walker, Sec'y.
Columbia Trust Co., Treas.
W. O. Bonnie
Helm Bruce
Fred J. Drexler
Thos. W. Bullitt

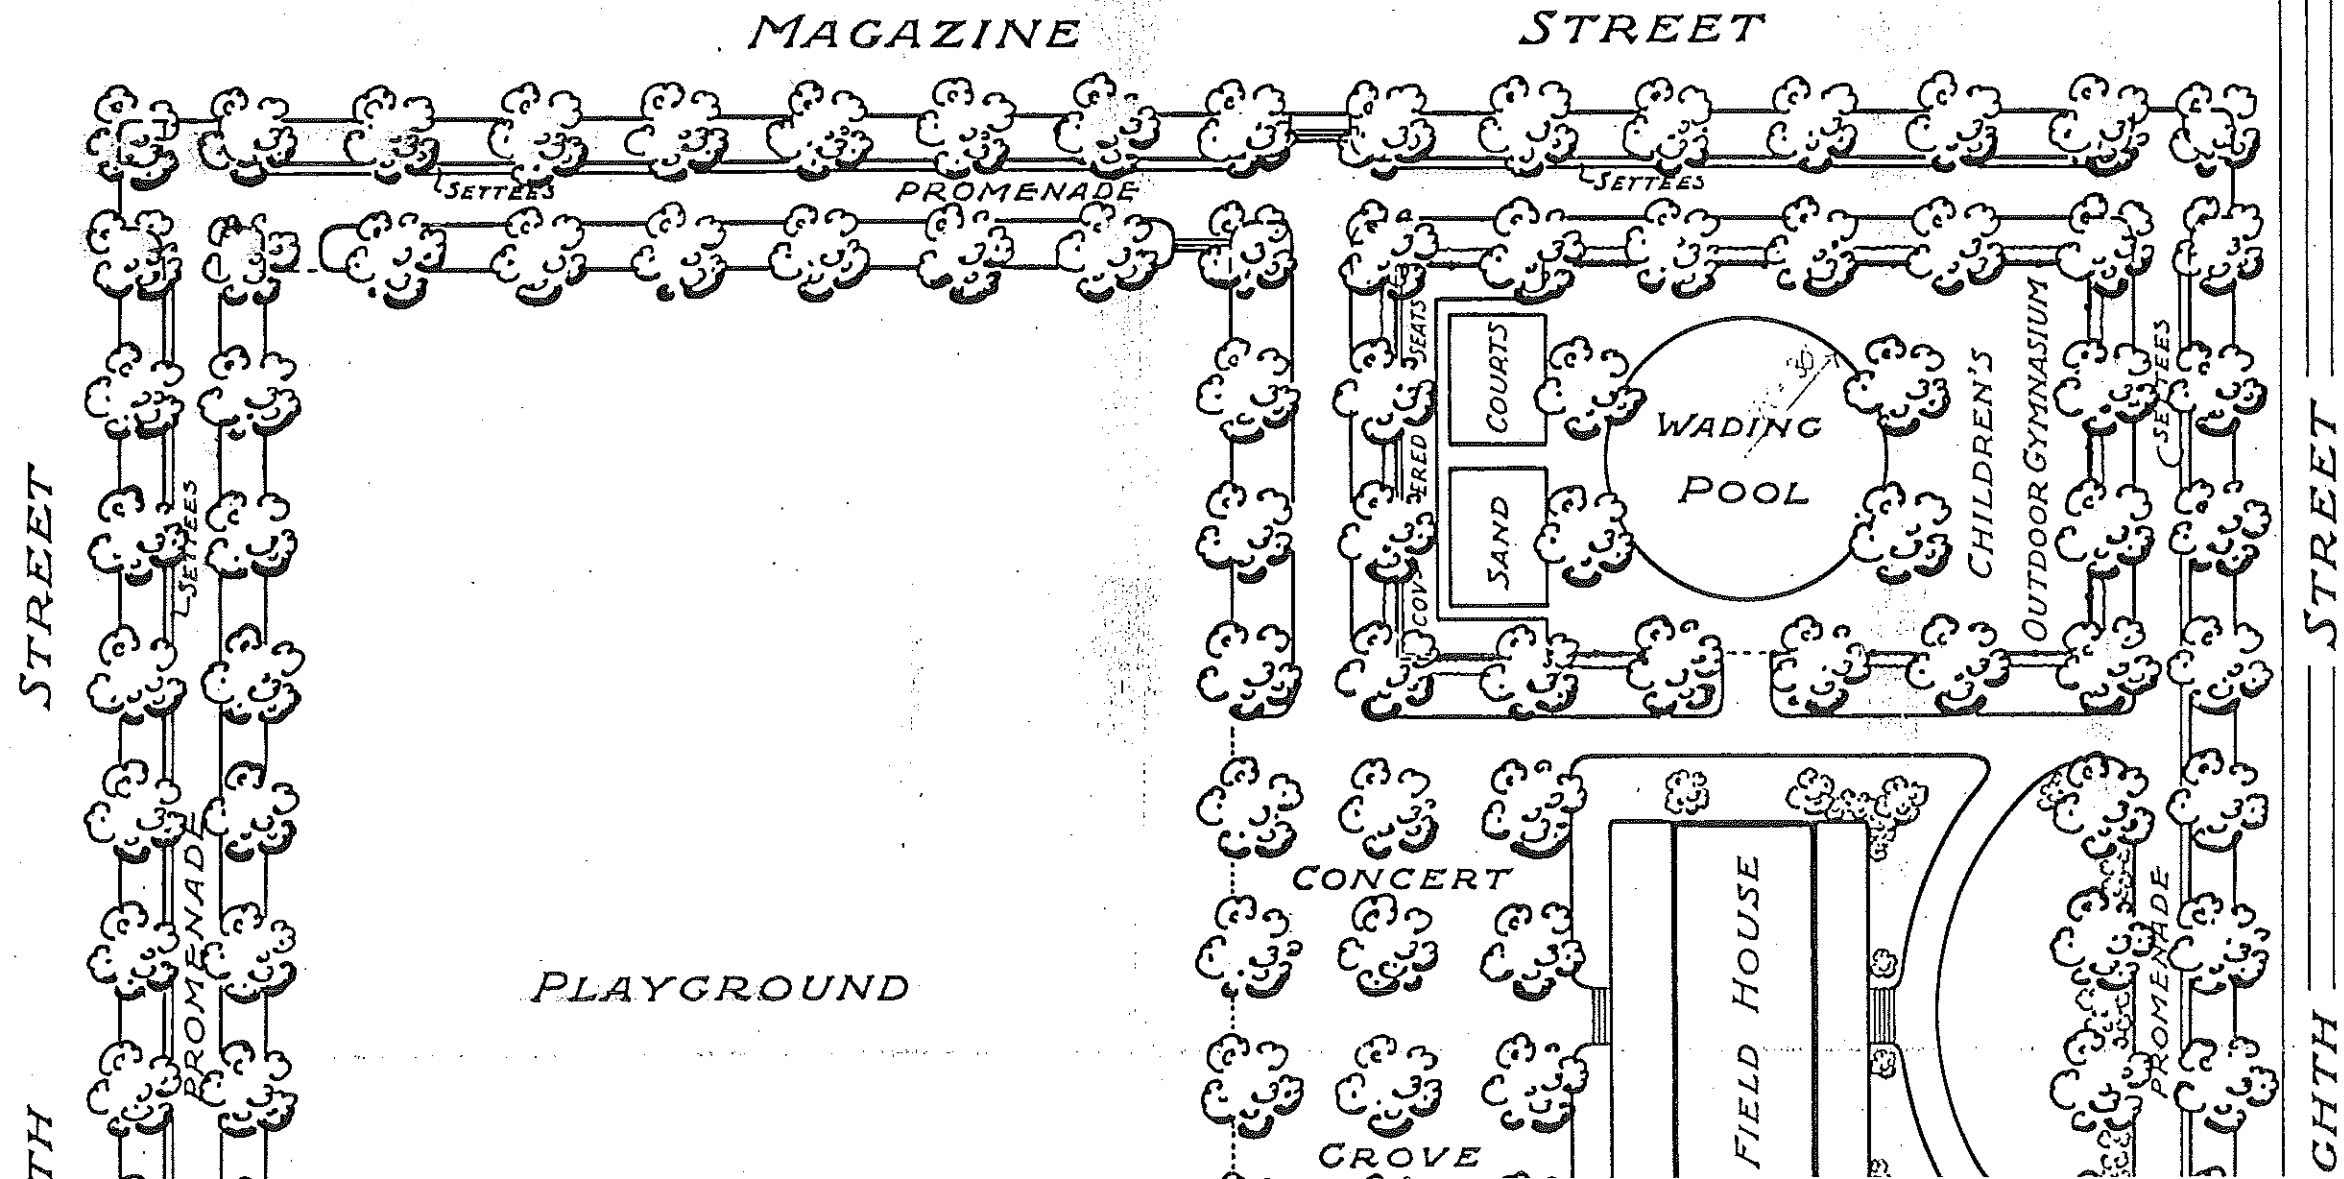


STREET


TWENTY - NINTH

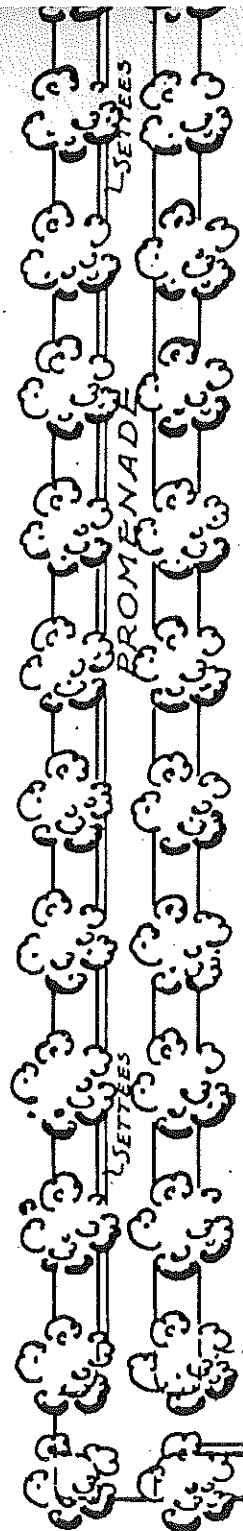

PLAYGROUND

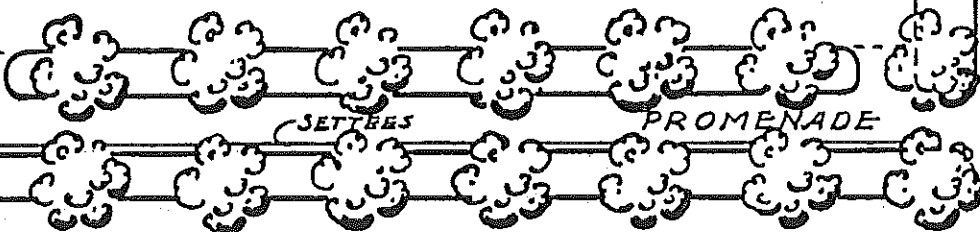

ELLIOTT

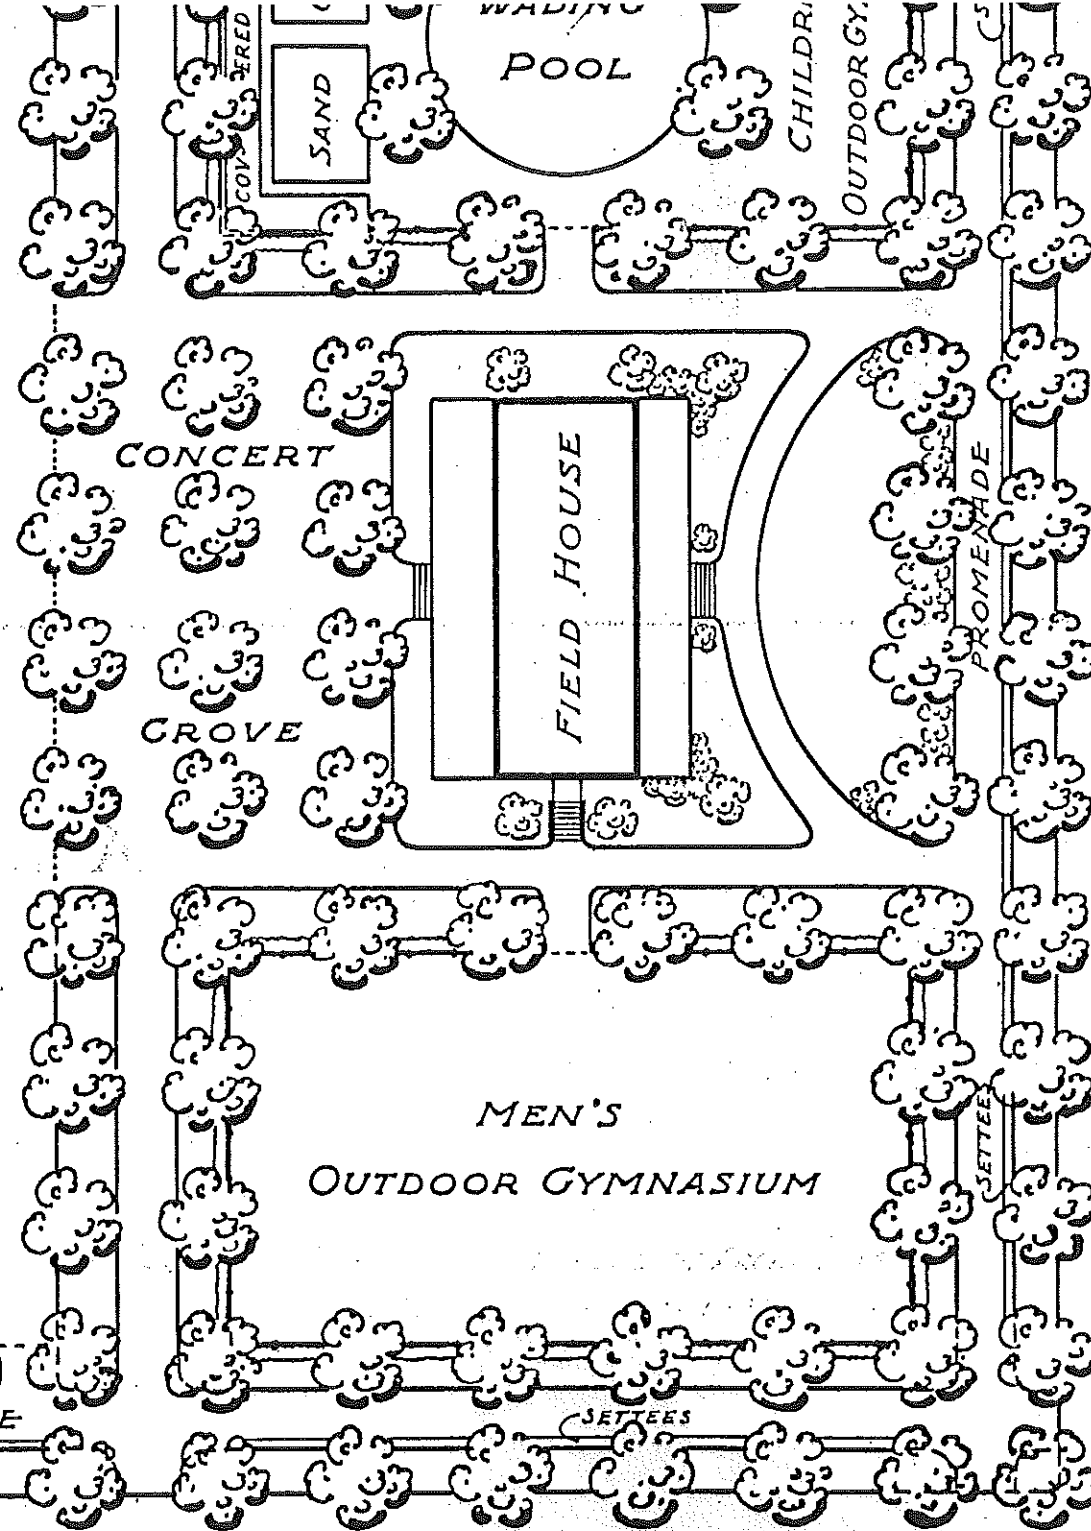

AVENUE

STREET

TWENTY - EIGHTH

